
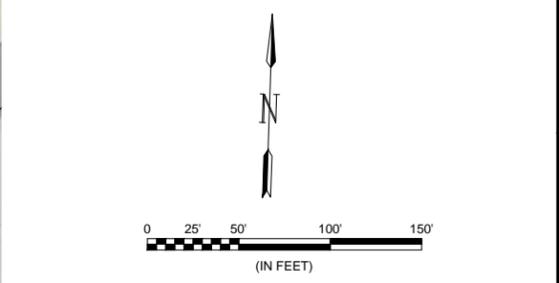
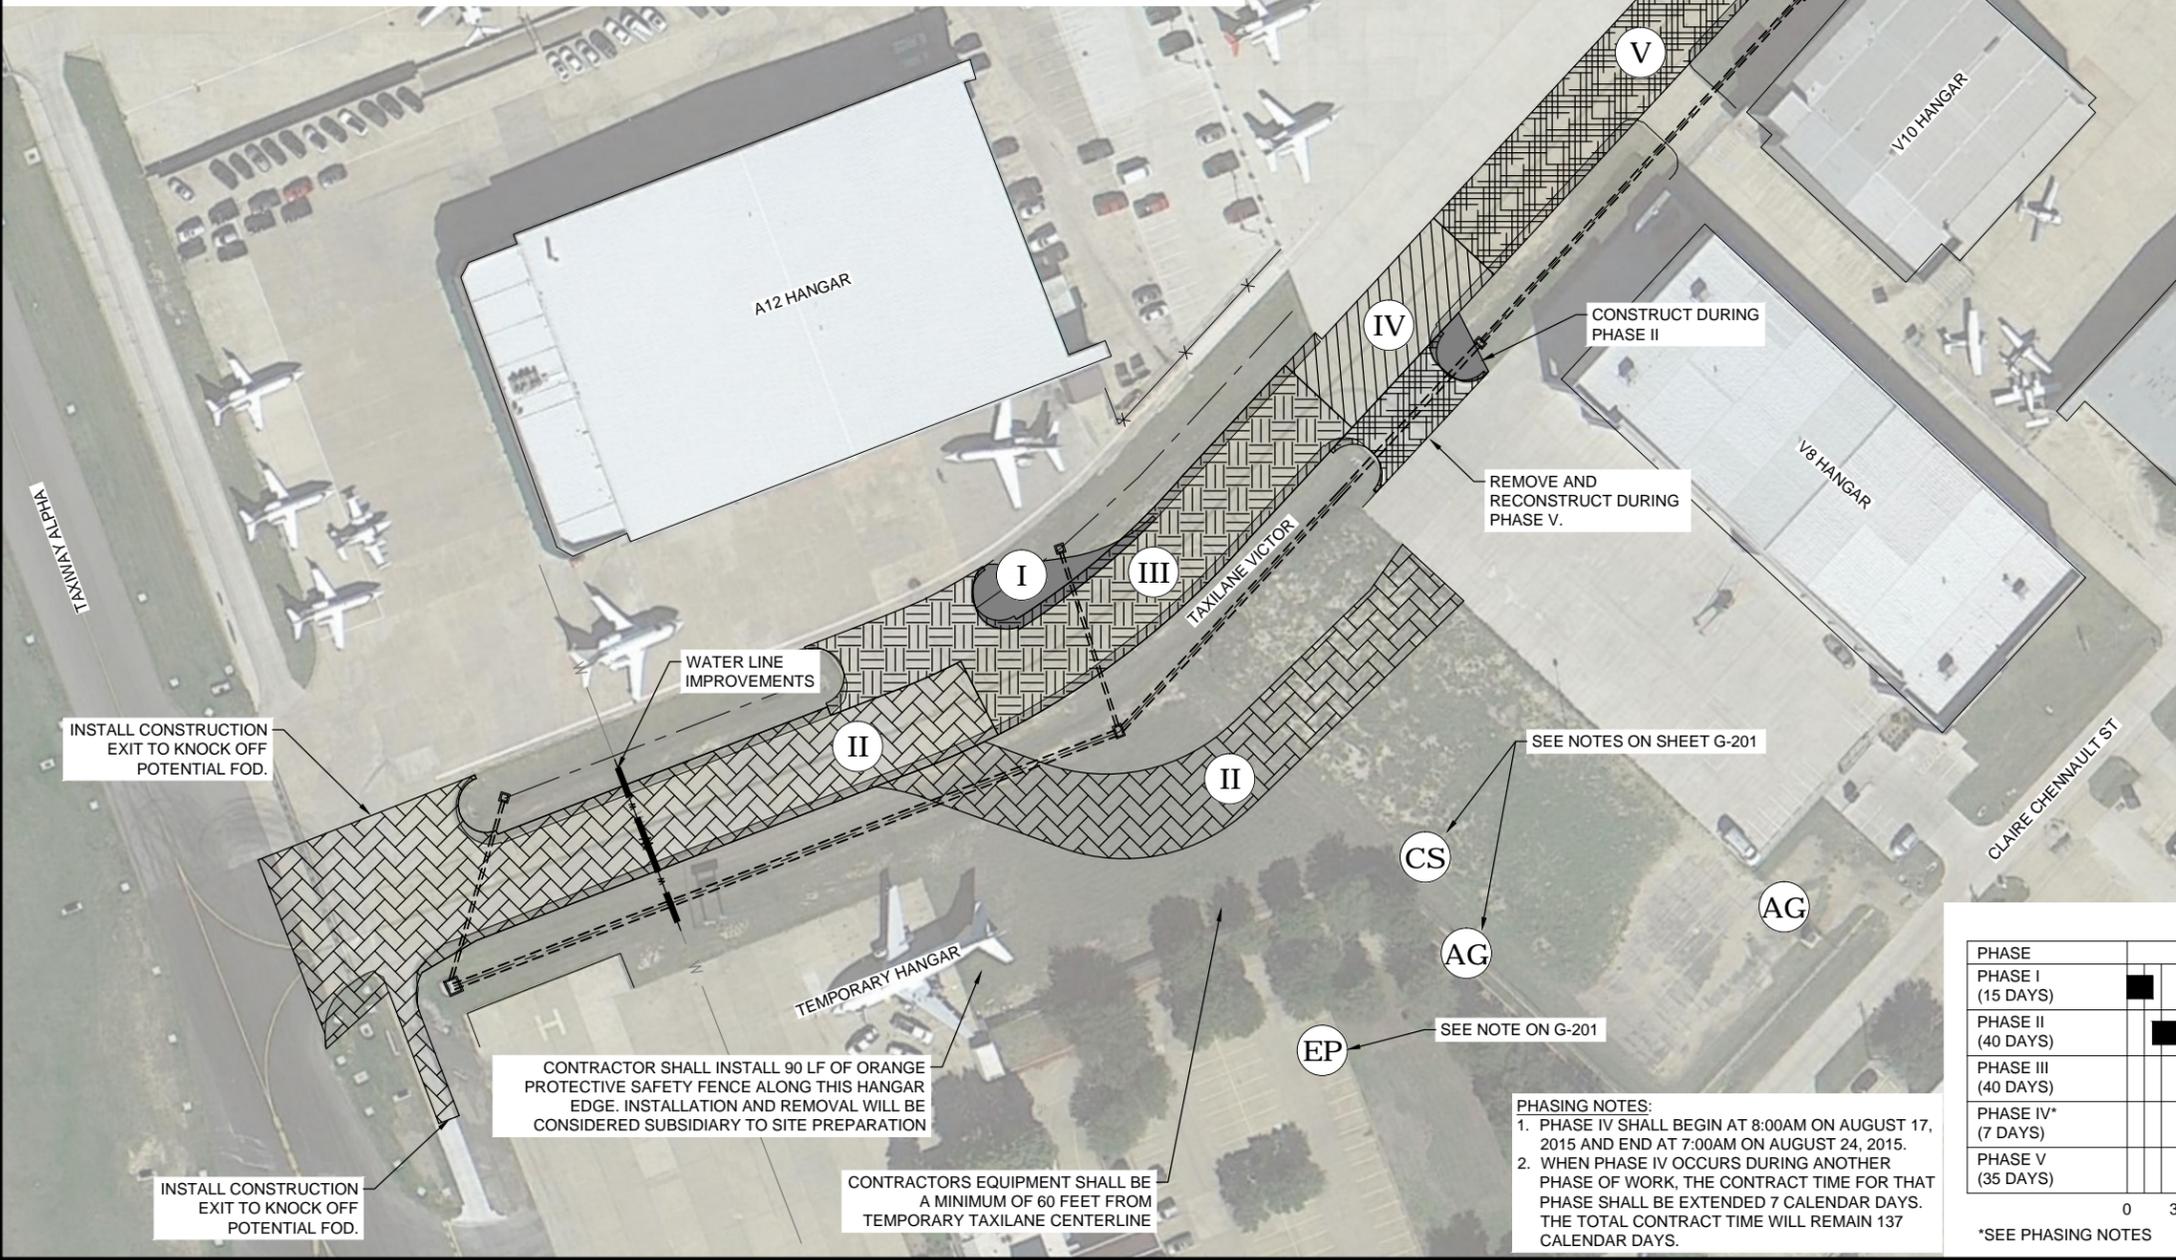


# ITEMS OF WORK

PHASE	DESCRIPTION	PHASE LIMITS
I	CONSTRUCT TEMPORARY ASPHALT PAVEMENT SECTION AT THE A12 HANGAR ENTRANCE. INSTALL TEMPORARY PAVEMENT MARKINGS.	
II	REMOVE EXISTING PAVEMENT AND ELECTRICAL INFRASTRUCTURE AS NOTED IN THE PLANS. INSTALL TWO CONSTRUCTION EXITS IN THE LOCATIONS SHOWN WITHIN THIS SHEET. INSTALL WATERLINE IMPROVEMENTS. CONSTRUCT PROPOSED IMPROVEMENTS WITHIN THE PHASE II WORK AREA. CONSTRUCT TEMPORARY ASPHALT TAXILANE AND TEMPORARY ASPHALT PAVEMENT SECTIONS AT THE V8 HANGAR ENTRANCE. INSTALL PAVEMENT MARKINGS FOR TAXILANE VICTOR AND TEMPORARY TAXILANE.	STA. 1+00.00 - STA. 4+99.50
III	REMOVE EXISTING TAXILANE CENTERLINE MARKINGS ON THE A12 APRON. REMOVE EXISTING PAVEMENT WITHIN THE PHASE III WORK AREA. CONSTRUCT PROPOSED IMPROVEMENTS WITHIN THE PHASE III WORK AREA.	STA. 4+99.50 - STA. 7+48.72
IV	REMOVE EXISTING PAVEMENT WITHIN THE PHASE IV WORK AREA. GRIND EXISTING V8 HANGAR ENTRANCE TO MATCH THE PROPOSED PAVEMENT. CONSTRUCT THE PROPOSED PAVEMENT SECTION FOR TAXILANE VICTOR ONLY. INSTALL PAVEMENT MARKINGS ALONG TAXILANE VICTOR WITHIN PHASE IV.	STA. 7+48.72 - STA. 8+62.72
V	REMOVE EXISTING PAVEMENT WITHIN THE PHASE V WORK AREA. CONSTRUCT PROPOSED IMPROVEMENTS WITHIN THE PHASE 5 WORK AREA. CONSTRUCT V8 HANGAR APRON ENTRANCE. REMOVE TEMPORARY ASPHALT TAXILANE AND TEMPORARY TAXILANE PAVEMENT MARKINGS UPON COMPLETION OF THE V8 HANGAR APRON ENTRANCE.	STA. 8+62.72 - STA. 11+60.75

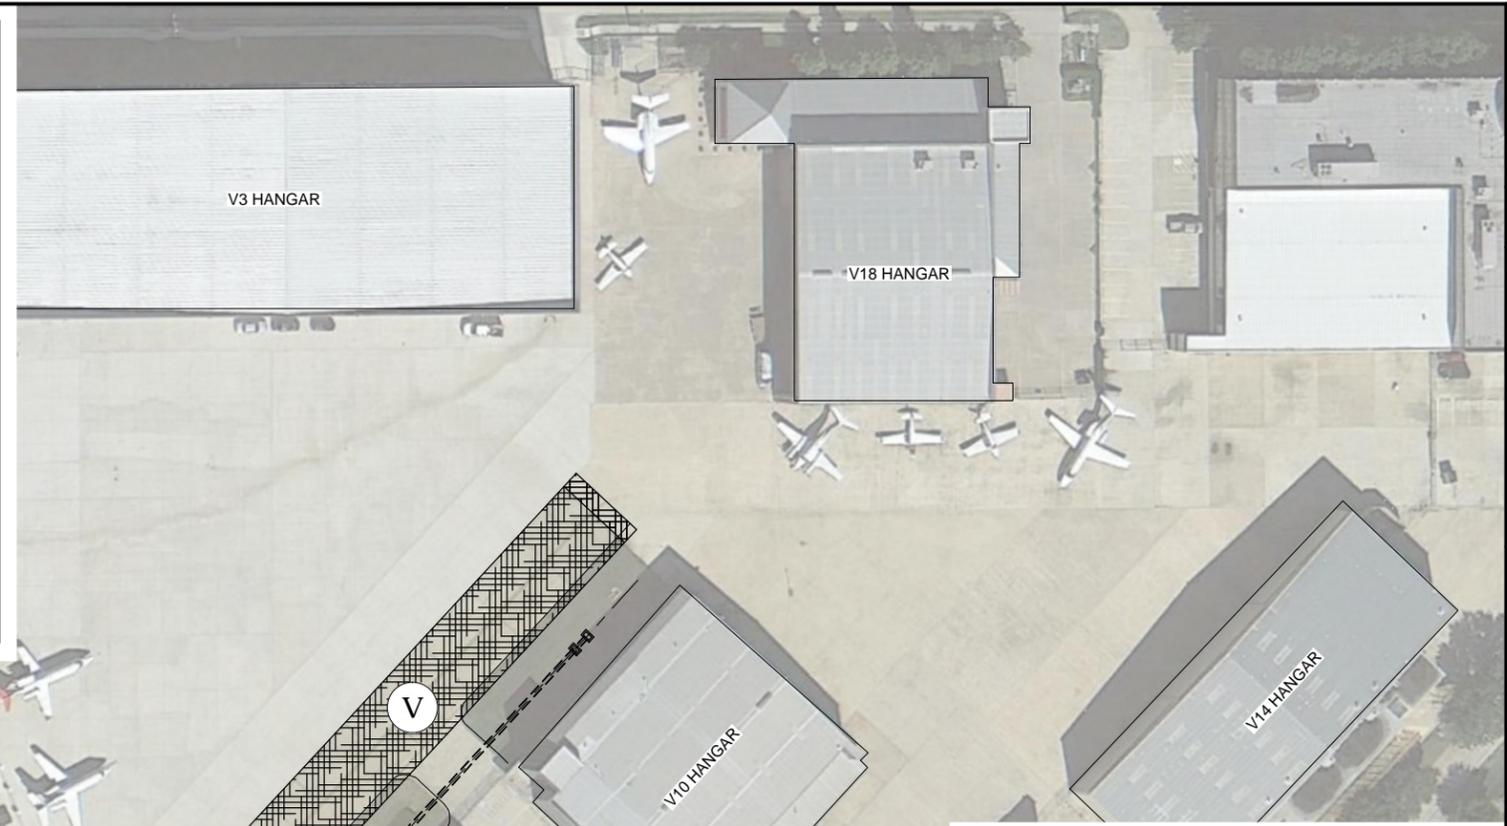

### LEGEND

	PROPOSED STORM DRAIN LINE
	PROPOSED DITCH FLOW LINE
	PROPOSED WATER LINE IMPROVEMENTS
	CONTRACTOR STAGING AREA
	EMPLOYEE PARKING
	ACCESS GATE

### CONTRACT TIME

PHASE	CALENDAR DAYS	WORK AVAILABILITY
PHASE I (15 DAYS)	0 - 15	
PHASE II (40 DAYS)	15 - 55	ISSUE NOTAM STATED ON PHASE II SAFETY & PHASING PLAN
PHASE III (40 DAYS)	55 - 95	
PHASE IV* (7 DAYS)	95 - 102	08/03/15 TO 08/10/15
PHASE V (35 DAYS)	102 - 137	

**PHASING NOTES:**  
 1. PHASE IV SHALL BEGIN AT 8:00AM ON AUGUST 17, 2015 AND END AT 7:00AM ON AUGUST 24, 2015.  
 2. WHEN PHASE IV OCCURS DURING ANOTHER PHASE OF WORK, THE CONTRACT TIME FOR THAT PHASE SHALL BE EXTENDED 7 CALENDAR DAYS. THE TOTAL CONTRACT TIME WILL REMAIN 137 CALENDAR DAYS.

File: I:\2014\14081103 - ads taxilane victor reconstruction\Drawings\ADS-TWV-G300-SP.dwg, Last Save: 4/7/2015 4:43 PM, Last saved by: Mmcanally  
 Last plotted by: McAnally, Mitchell, R. Plot Style: AECmon.ctb Plot Scale: 1:2 Plot Date: 4/8/2015 4:41 PM Plotter used: DWG To PDF.pc3



REGISTRATION NO. F-5713



DIGITALLY SIGNED ON 04/07/2015

REV.	DATE	DESCRIPTION

ADDISON AIRPORT (ADS)  
 ADDISON, TEXAS  
 TAXILANE VICTOR RECONSTRUCTION

SAFETY & PHASING PLAN OVERALL

JOB NO.: 14081103  
 DATE: APRIL, 2015  
 DESIGNED BY: SCJ  
 DRAWN BY: JAH  
 BAR IS ONE INCH ON ORIGINAL DRAWING  
 IF NOT ONE INCH ON THIS SHEET, ADJUST SCALES ACCORDINGLY.  
 DRAWING NUMBER **G-300**  
 SHEET NUMBER **8**



REGISTRATION NO. F-5713



DIGITALLY SIGNED ON 04/07/2015

REV.	DATE	DESCRIPTION

ADDISON AIRPORT (ADS)  
ADDISON, TEXAS

**ADDISON AIRPORT**

TAXILANE VICTOR RECONSTRUCTION


SAFETY & PHASING PLAN - PHASE I

JOB NO.: 14081103  
DATE: APRIL, 2015  
DESIGNED BY: SCJ  
DRAWN BY: JAH


BAR IS ONE INCH ON ORIGINAL DRAWING  
IF NOT ONE INCH ON THIS SHEET, ADJUST SCALES ACCORDINGLY.

DRAWING NUMBER  
**G-301**

SHEET NUMBER  
**9**

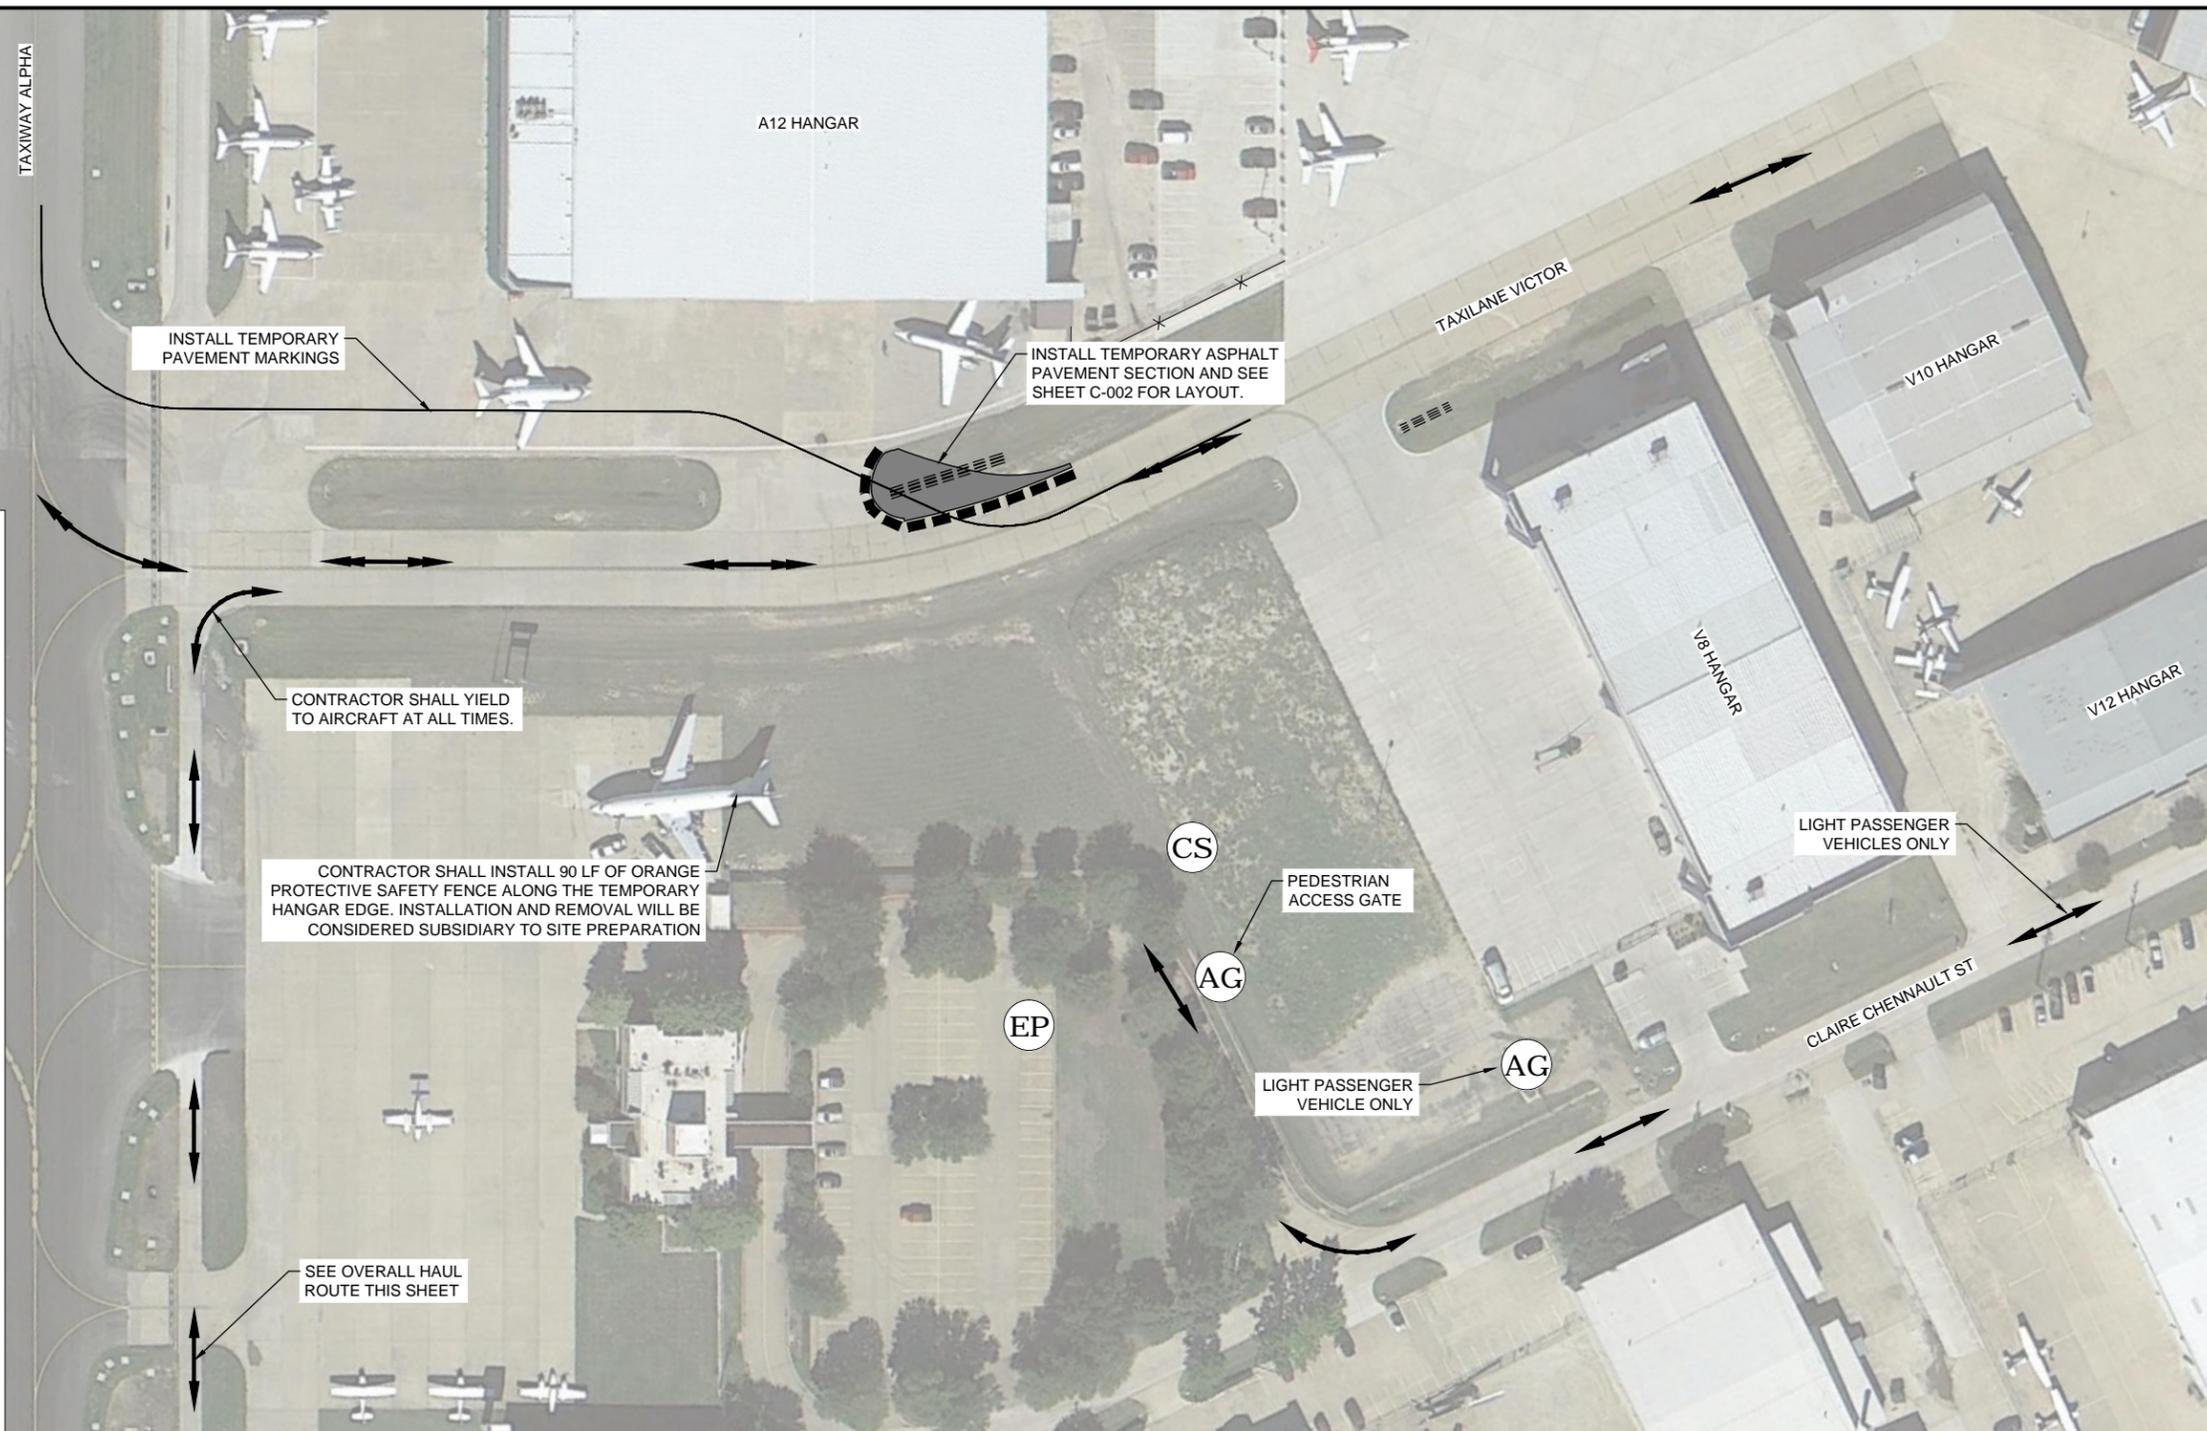

### OVERALL HAUL ROUTE


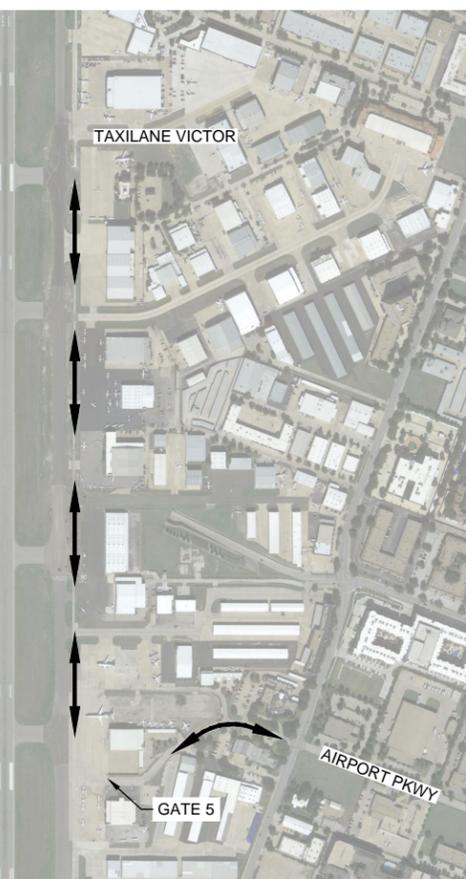


### ITEMS OF WORK

#### PHASE I

1. CONSTRUCT TEMPORARY ASPHALT PAVEMENT SECTION AT THE A12 ENTRANCE.
2. INSTALL TEMPORARY TAXILANE PAVEMENT MARKINGS.

### CONTRACT TIME

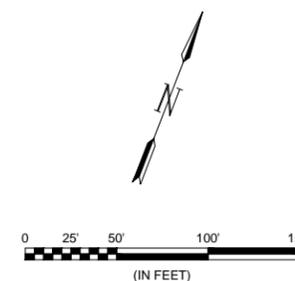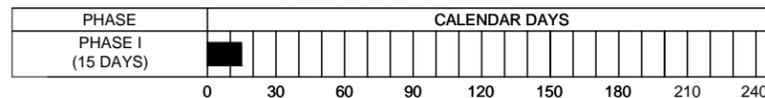

### LEGEND

- PHASE I - INSTALL TEMPORARY ASPHALT TAXILANE
- CONTRACTOR / VEHICLE ACCESS
- AIRCRAFT ACCESS
- LOW PROFILE AIRCRAFT BARRICADES
- CONTRACTOR STAGING AREA
- EMPLOYEE PARKING
- ACCESS GATE



REGISTRATION NO. F-5713



DIGITALLY SIGNED ON 04/07/2015

REV.	DATE	DESCRIPTION

ADDISON AIRPORT (ADS)  
ADDISON, TEXAS

**ADDISON AIRPORT**

TAXILANE VICTOR RECONSTRUCTION


SAFETY & PHASING PLAN - PHASE II

JOB NO.: 14081103  
DATE: APRIL, 2015  
DESIGNED BY: SCJ  
DRAWN BY: JAH


BAR IS ONE INCH ON ORIGINAL DRAWING  
IF NOT ONE INCH ON THIS SHEET, ADJUST SCALES ACCORDINGLY.

DRAWING NUMBER  
**G-302**

SHEET NUMBER  
**10**

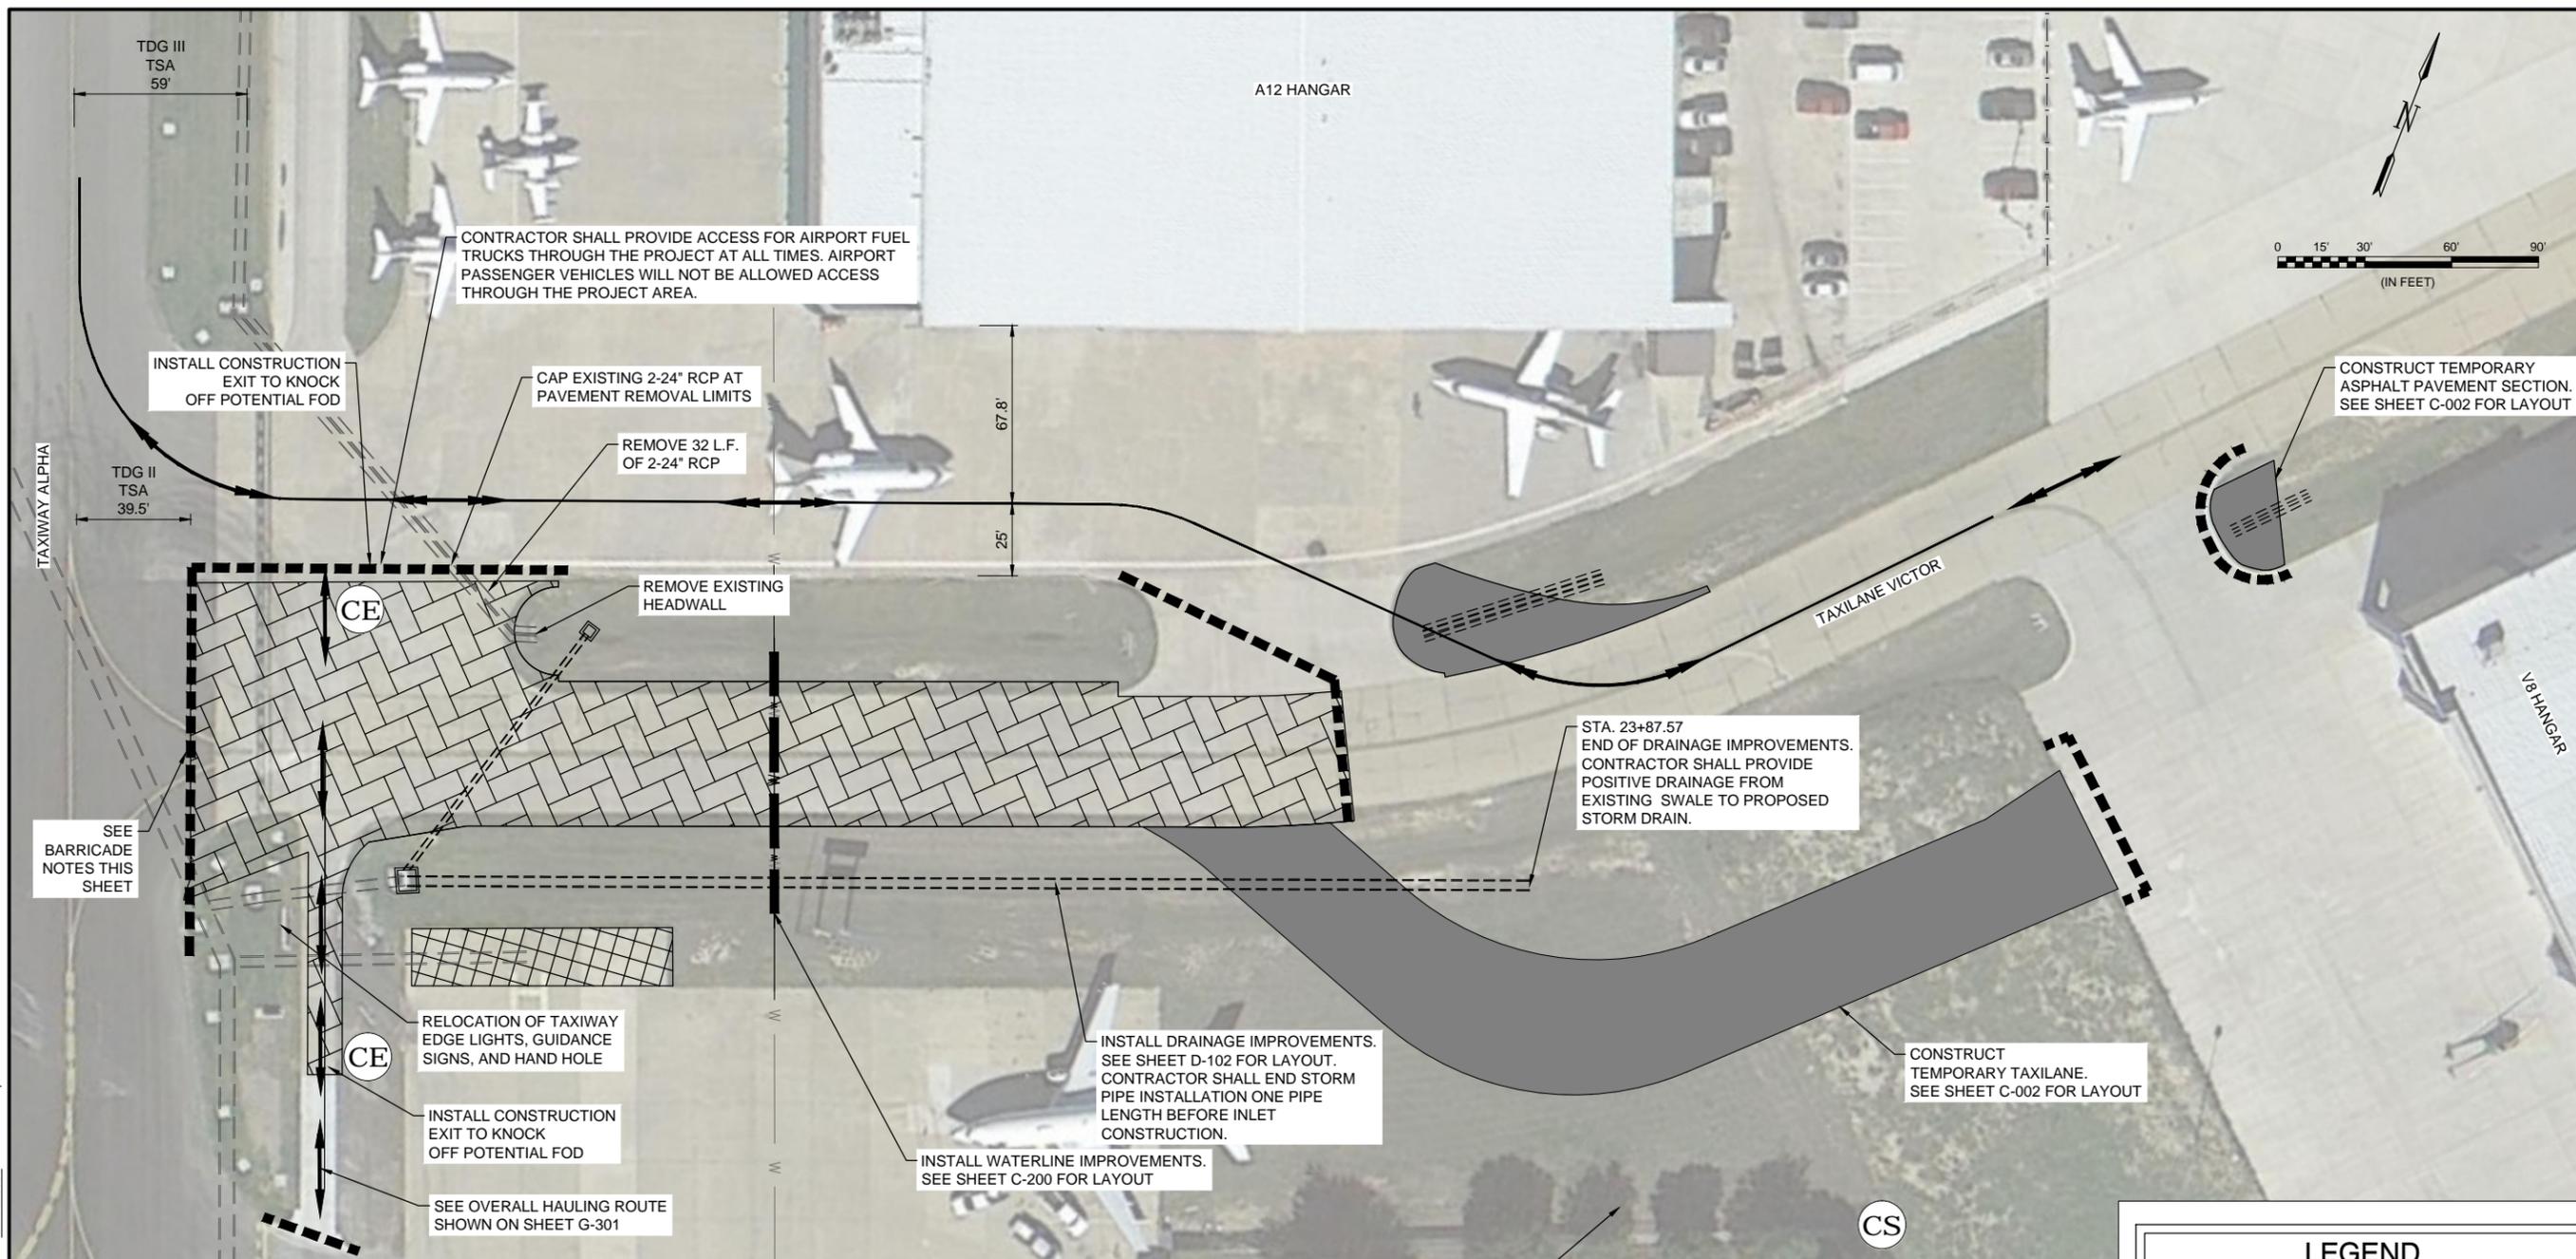

### CONTRACT TIME

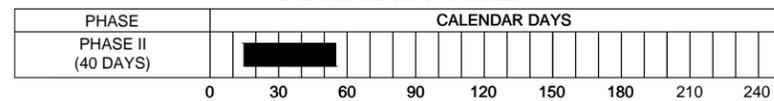

### ITEMS OF WORK

#### PHASE II

- AIRPORT WILL ISSUE NOTAMS STATING THE FOLLOWING:
  - MEN AND EQUIPMENT ARE WORKING IN THE VICINITY OF TAXIWAY ALPHA AND TAXILANE VICTOR.
  - TAXIWAY ALPHA AT THE INTERSECTION OF TAXILANE VICTOR SHALL BE FOR TAXIWAY DESIGN GROUP II AIRCRAFT.
- INSTALL BARRICADES AS SHOWN ON PLANS.
- REMOVE EXISTING PAVEMENT WITHIN PHASE II WORK AREA AND ELECTRICAL INFRASTRUCTURE AS NOTED IN THE PLANS.
- INSTALL TWO CONSTRUCTION EXITS IN THE LOCATIONS SHOWN WITHIN THIS SHEET.
- INSTALL WATER LINE IMPROVEMENTS.
- CONSTRUCT PROPOSED IMPROVEMENTS WITHIN THE PHASE II WORK AREA.
- CONSTRUCT TEMPORARY ASPHALT TAXILANE AND TEMPORARY ASPHALT AT THE V8 HANGAR ENTRANCE.
- INSTALL PAVEMENT MARKINGS FOR TAXILANE VICTOR AND TEMPORARY TAXILANE.
- RETRACT NOTAMS UPON COMPLETION OF PHASE II.

#### BARRICADE NOTES:

- CONTRACTOR SHALL NOT CROSS THE BARRICADES ALONG TAXIWAY ALPHA AND THE NON-MOVEMENT AREA BOUNDARY MARKING UNLESS ESCORTED BY ADDISON AIRPORT PERSONNEL. FAILURE TO COMPLY WILL RESULT IN A \$500 FINE.
- CONTRACTOR SHALL YIELD TO LARGE AIRCRAFT WING TIPS AT ALL TIMES.
- THE CONTRACTOR SHALL PROVIDE 72 HOURS NOTICE TO THE ENGINEER AND ADDISON AIRPORT IF THE BARRICADES NEED TO BE MOVED FOR CONCRETE POURS OR OTHER ASSOCIATED WORK.

### LEGEND

	PHASE II PAVEMENT RECONSTRUCTION
	PAVEMENT REMOVAL
	AIRCRAFT ACCESS
	CONTRACTOR / VEHICLE ACCESS
	LOW PROFILE AIRCRAFT BARRICADES
	TEMPORARY ASPHALT TAXILANE
	CONTRACTOR STAGING AREA
	EMPLOYEE PARKING
	ACCESS GATE
	CONSTRUCTION EXIT

File: I:\2014\14081103 - ads taxilane victor reconstruction\Drawings\ADS-TWV-G301-SF.dwg, Last Save: 4/7/2015 4:43 PM, Last saved by: Mmcanally, Last Plotted by: McAnally, Mitchell, R, Plot Style: AECmon.ctb, Plot Scale: 1:2, Plot Date: 4/8/2015 4:42 PM, Plotter used: DWG To PDF.pc3



REGISTRATION NO. F-5713



DIGITALLY SIGNED ON 04/07/2015

REV.	DATE	DESCRIPTION

ADDISON AIRPORT (ADS)  
ADDISON, TEXAS

**ADDISON AIRPORT**

TAXILANE VICTOR RECONSTRUCTION


SAFETY & PHASING PLAN - PHASE III

JOB NO.: 14081103  
DATE: APRIL, 2015  
DESIGNED BY: SCJ  
DRAWN BY: JAH

BAR IS ONE INCH ON ORIGINAL DRAWING  
IF NOT ONE INCH ON THIS SHEET, ADJUST SCALES ACCORDINGLY.

DRAWING NUMBER  
**G-303**

SHEET NUMBER  
**11**

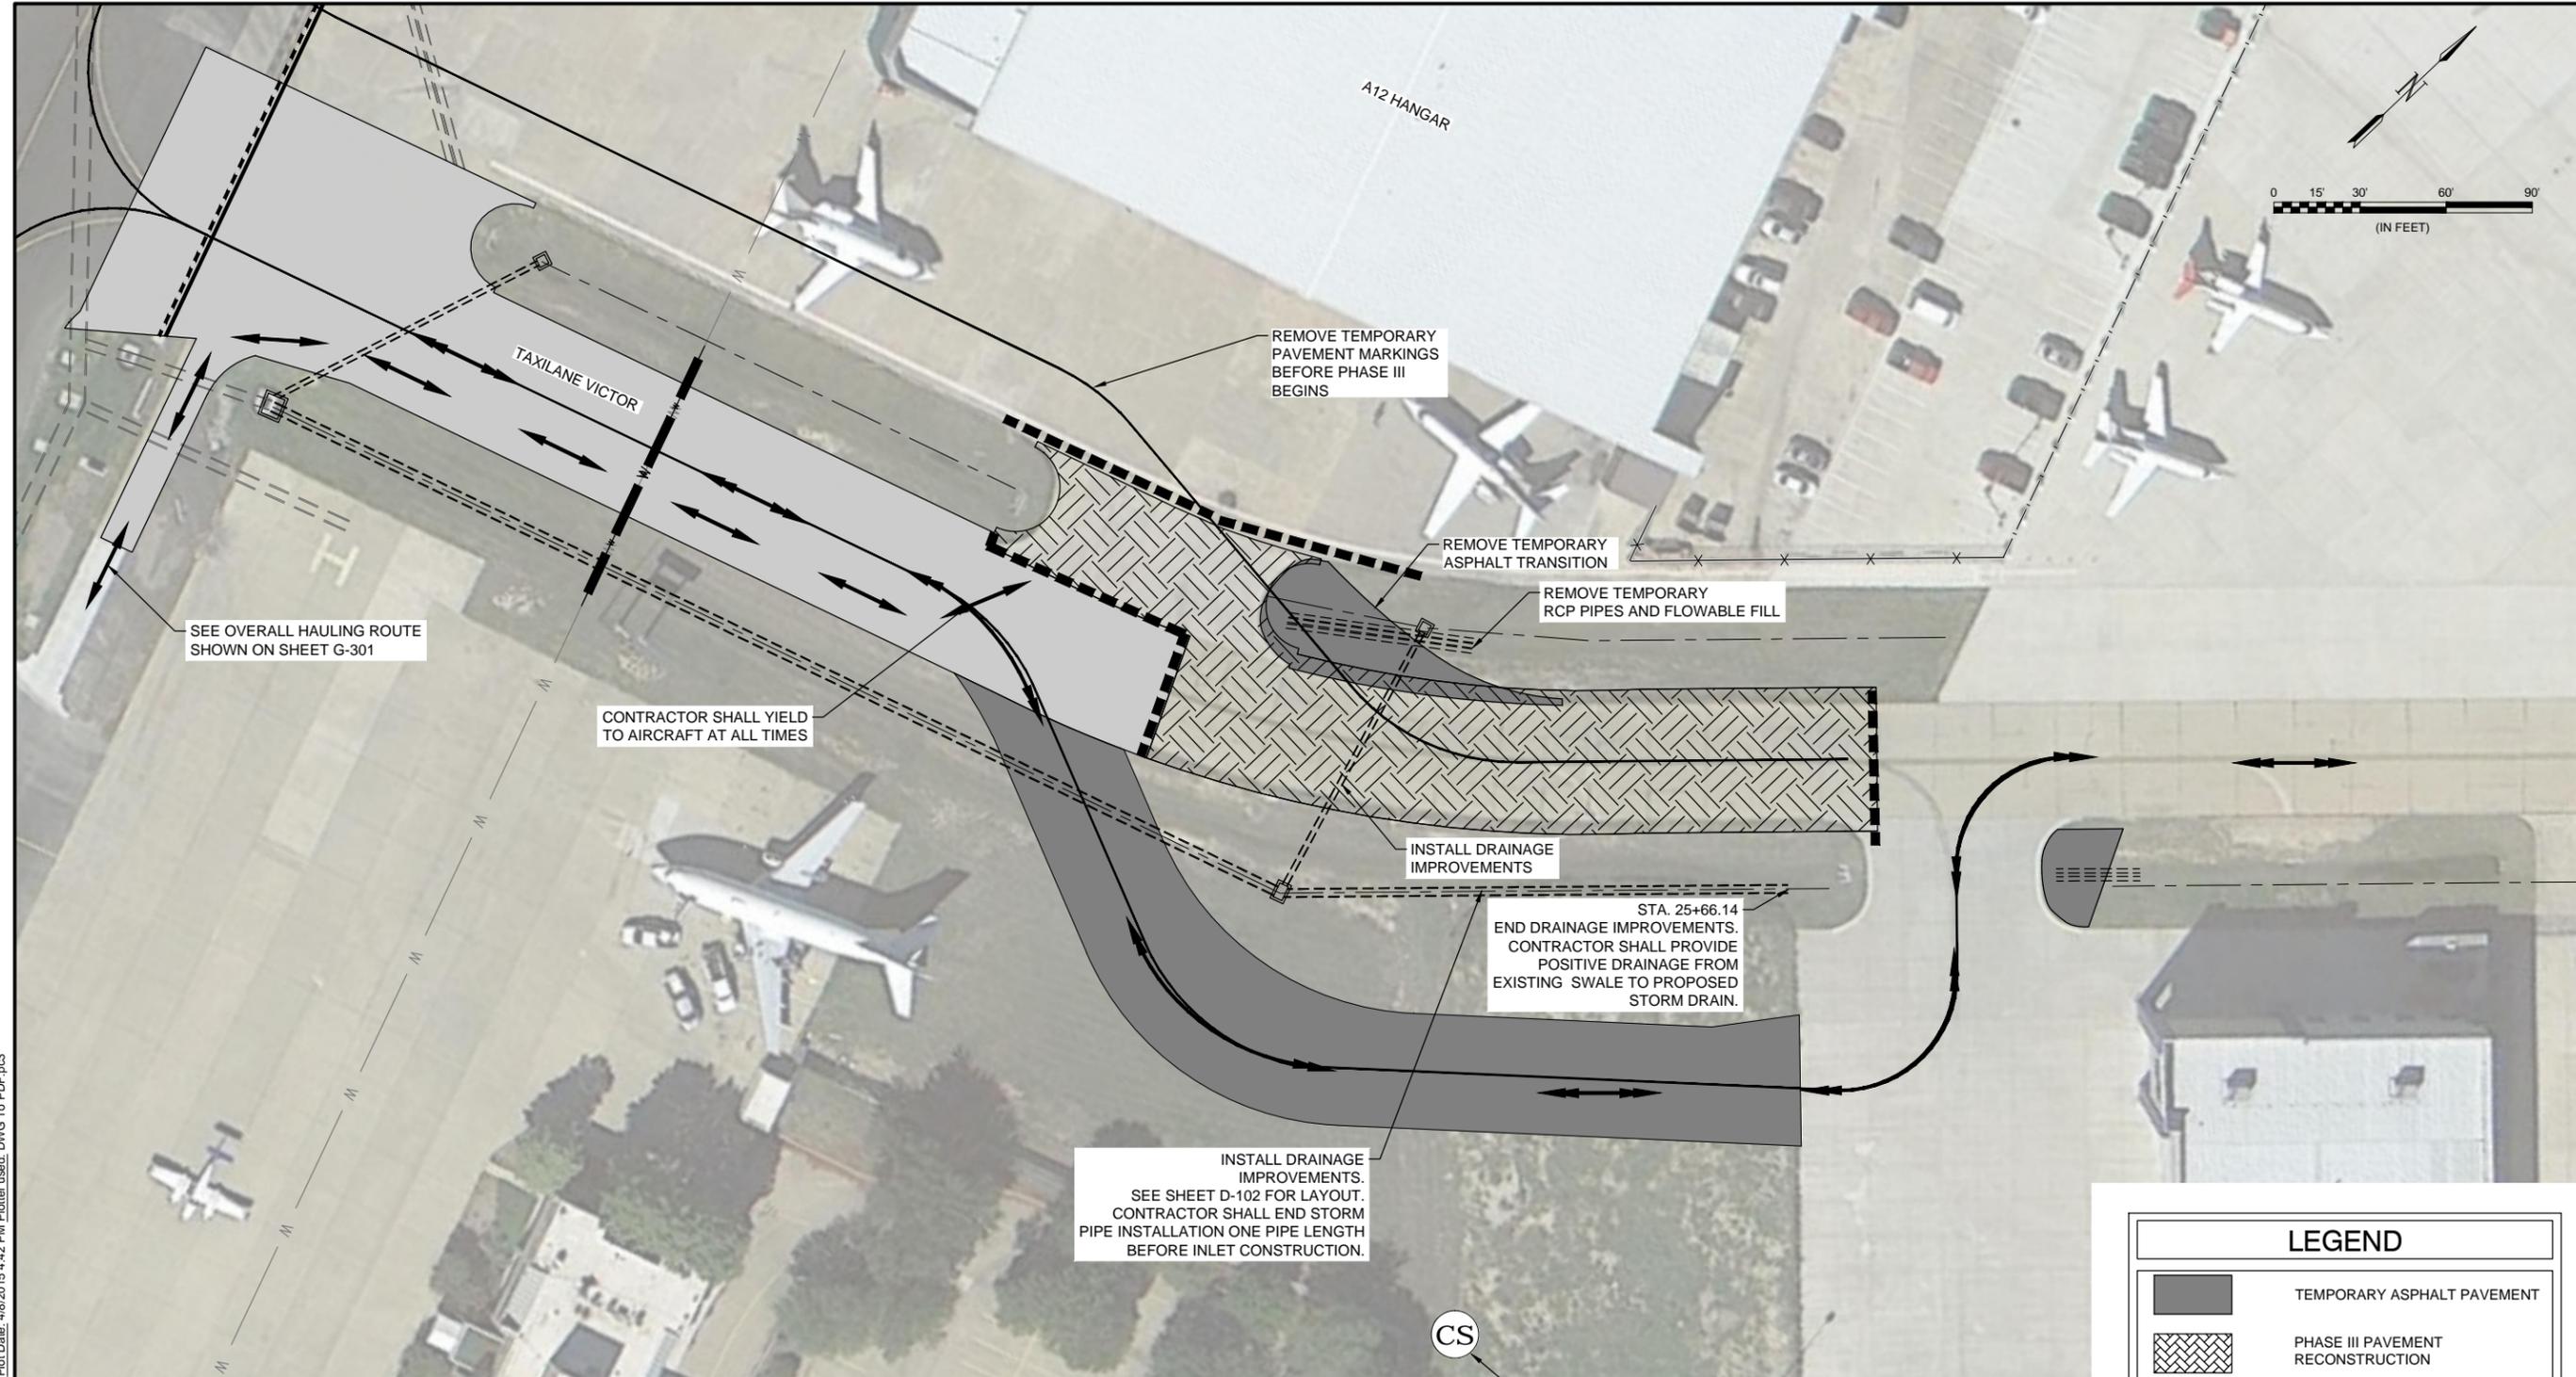


### ITEMS OF WORK

#### PHASE III

1. REMOVE EXISTING TEMPORARY CENTERLINE PAVEMENT MARKINGS ON THE A12 HANGAR APRON.
2. RELOCATE BARRICADES TO THE PHASE III WORK LIMITS AS SHOWN ON THE PLANS.
3. REMOVE EXISTING PAVEMENT WITHIN THE PHASE III WORK AREA.
4. REMOVE TEMPORARY ASPHALT TRANSITION AND TEMPORARY RCP PIPES WITHIN PHASE III WORK AREA.
5. CONSTRUCT PROPOSED IMPROVEMENTS WITHIN THE PHASE III WORK AREA.

### CONTRACT TIME

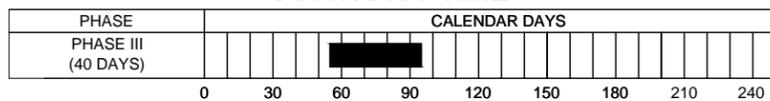

### LEGEND

- TEMPORARY ASPHALT PAVEMENT
- PHASE III PAVEMENT RECONSTRUCTION
- NEW CONCRETE PAVEMENT
- CONTRACTOR / VEHICLE ACCESS
- AIRCRAFT ACCESS
- LOW PROFILE AIRCRAFT BARRICADES
- TEMPORARY ASPHALT TAXILANE
- CONTRACTOR STAGING AREA
- EMPLOYEE PARKING

File: I:\2014\14081103 - ads taxilane victor reconstruction\Drawings\ADS-TWV-G301-SP.dwg, Last Save: 4/7/2015 4:43 PM, Last saved by: Mmcanally, Last plotted by: McAnally, Mitchell, R, Plot Style: AECmon.ctb, Plot Scale: 1:2, Plot Date: 4/8/2015 4:42 PM, Plotter used: DWG To PDF.pc3



REGISTRATION NO. F-5713



DIGITALLY SIGNED ON 07/07/2015

BY	MRM
DESCRIPTION	ADDENDUM NO. 1
DATE	5/20/2015
REV	1

ADDISON AIRPORT (ADS)  
ADDISON, TEXAS

ADDISON AIRPORT

TAXILANE VICTOR RECONSTRUCTION


SAFETY & PHASING PLAN - PHASE IV

JOB NO.: 14081103  
DATE: APRIL, 2015  
DESIGNED BY: SCJ  
DRAWN BY: JAH

BAR IS ONE INCH ON ORIGINAL DRAWING  
IF NOT ONE INCH ON THIS SHEET, ADJUST SCALES ACCORDINGLY.

DRAWING NUMBER G-304

SHEET NUMBER 12

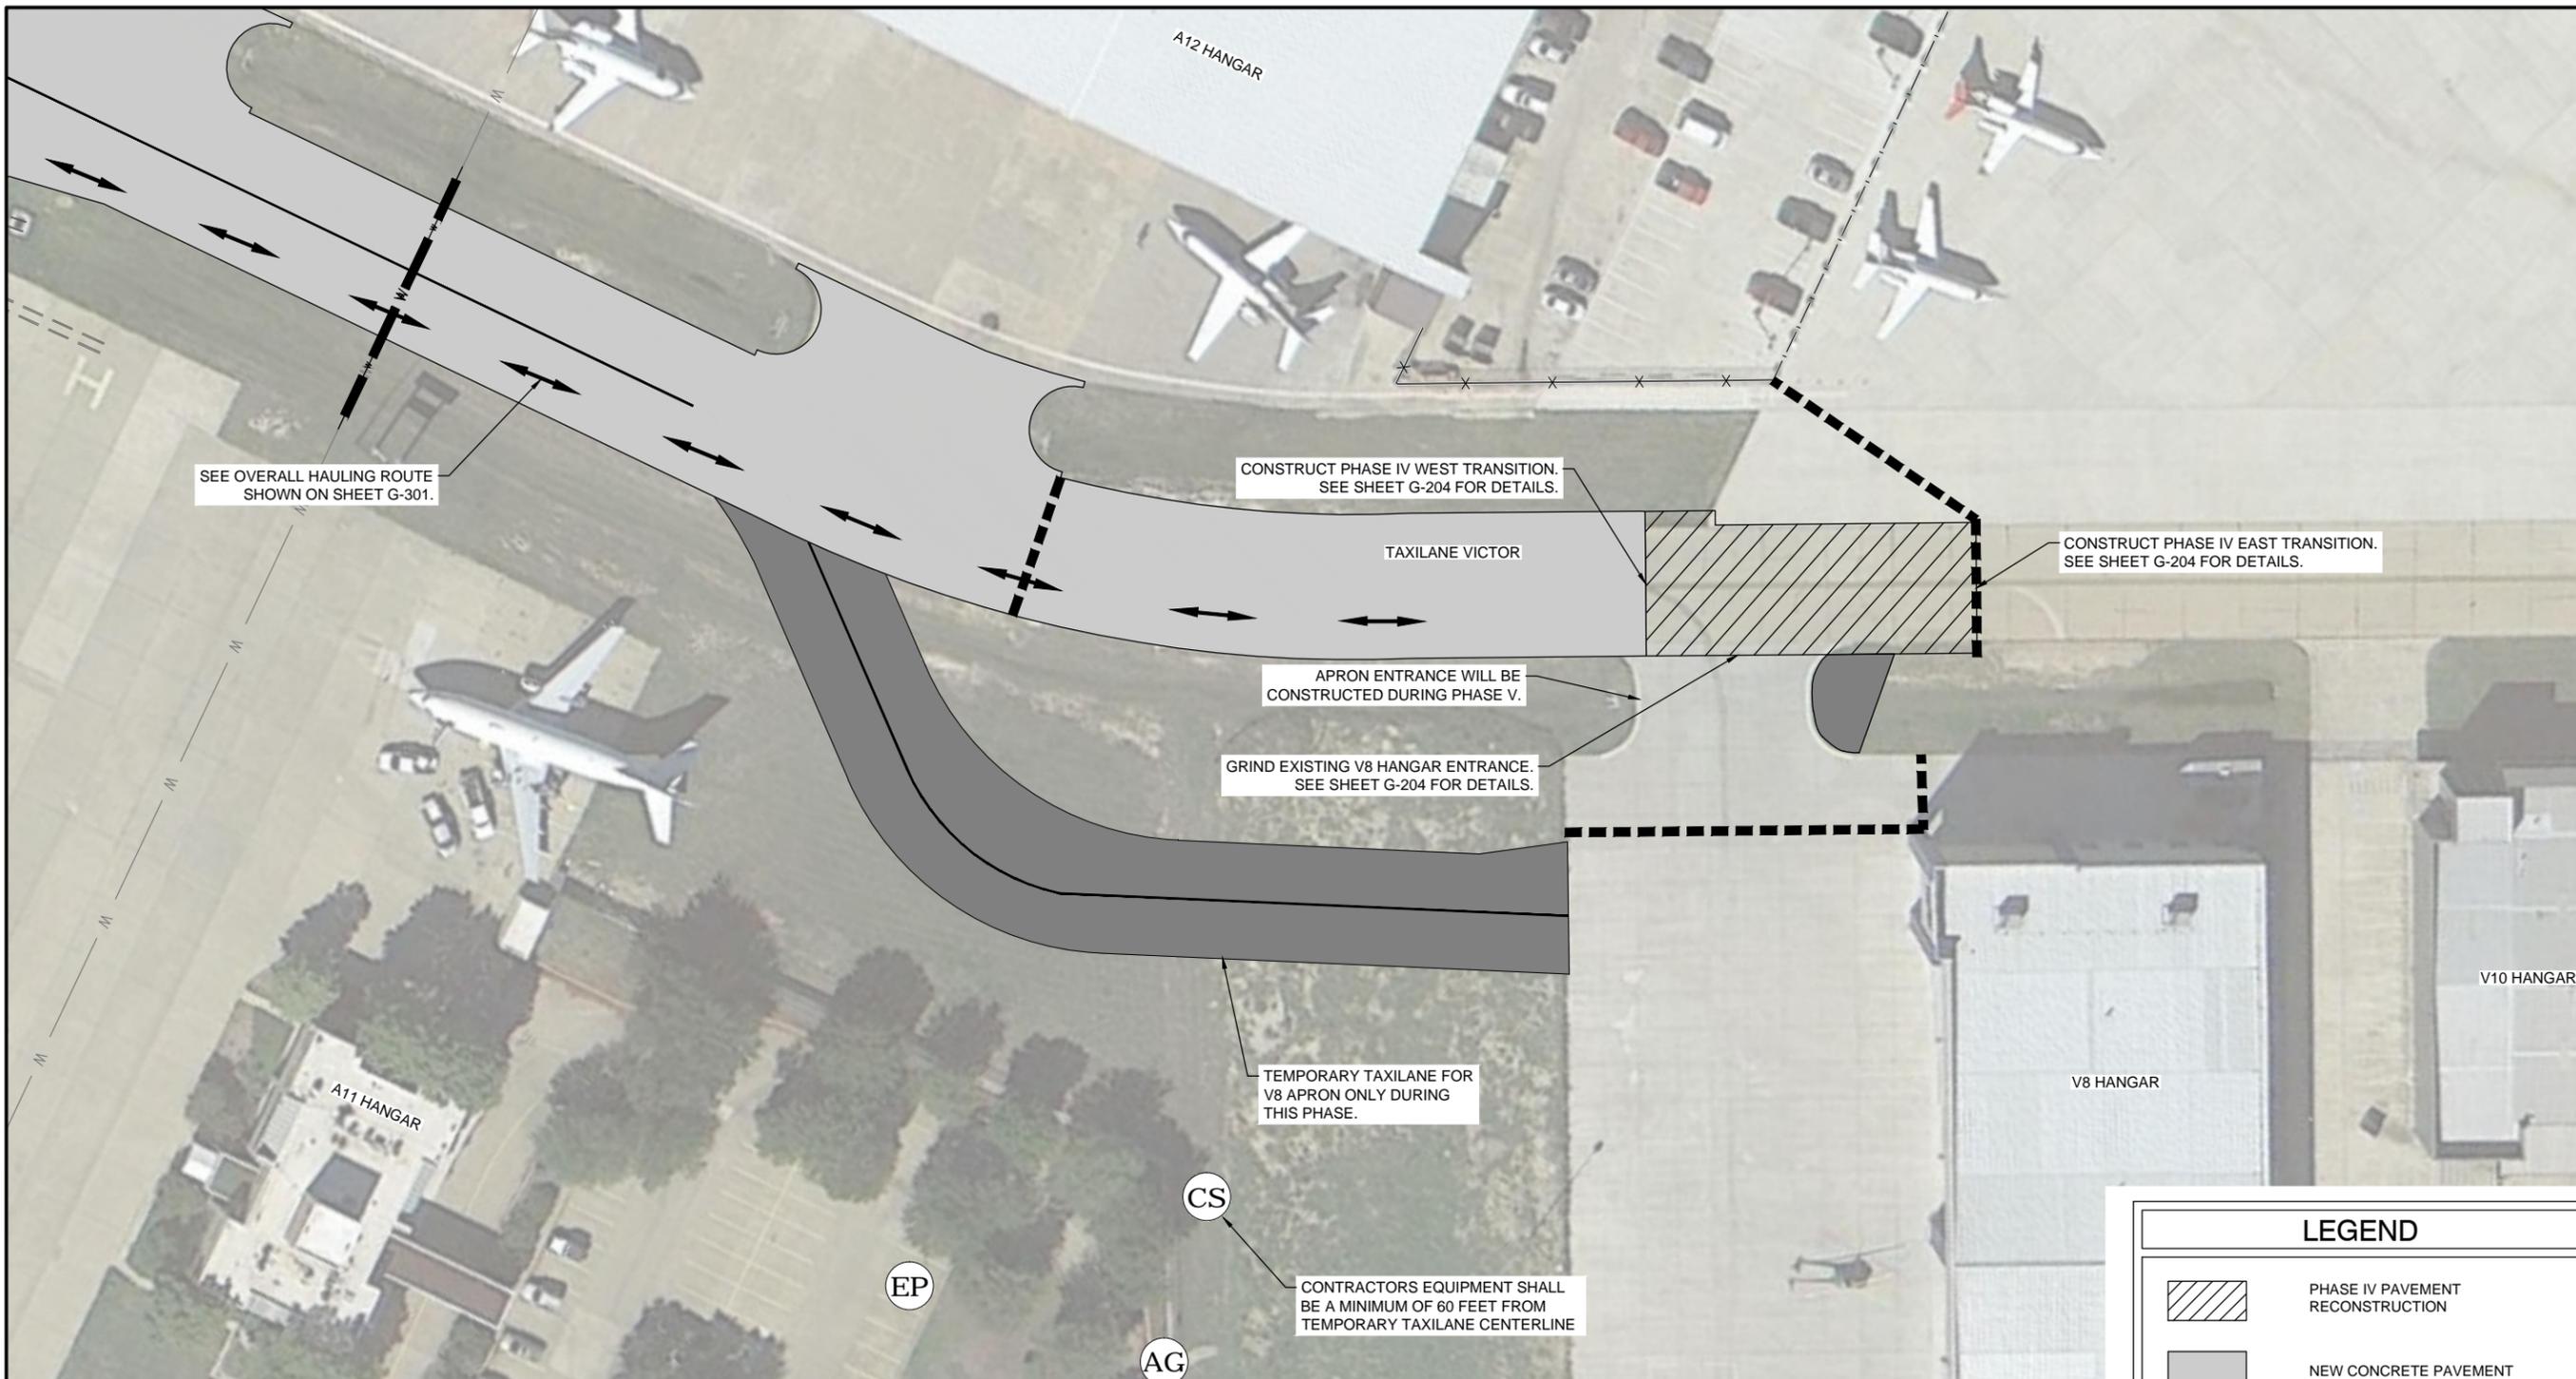

SEE OVERALL HAULING ROUTE SHOWN ON SHEET G-301.

CONSTRUCT PHASE IV WEST TRANSITION. SEE SHEET G-204 FOR DETAILS.

CONSTRUCT PHASE IV EAST TRANSITION. SEE SHEET G-204 FOR DETAILS.

APRON ENTRANCE WILL BE CONSTRUCTED DURING PHASE V.

GRIND EXISTING V8 HANGAR ENTRANCE. SEE SHEET G-204 FOR DETAILS.

TEMPORARY TAXILANE FOR V8 APRON ONLY DURING THIS PHASE.


CONTRACTORS EQUIPMENT SHALL BE A MINIMUM OF 60 FEET FROM TEMPORARY TAXILANE CENTERLINE

### ITEMS OF WORK

#### PHASE IV

1. RELOCATE BARRICADES TO THE LOCATIONS SHOWN WITHIN THE PLANS.
2. REMOVE EXISTING PAVEMENT WITHIN THE PHASE IV WORK AREA.
3. INSTALL DRAINAGE PIPES UNDERNEATH THE V8 ENTRANCE.
4. CONSTRUCT THE PROPOSED PAVEMENT SECTION FOR TAXILANE VICTOR ONLY.
5. THE V8 ENTRANCE WILL BE CONSTRUCTED DURING PHASE V.
6. INSTALL PAVEMENT MARKINGS ALONG TAXILANE VICTOR WITHIN PHASE IV.

### CONTRACT TIME

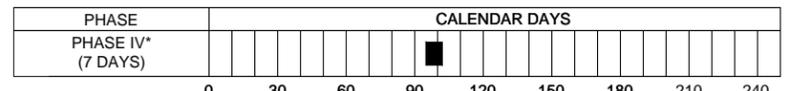


\*SEE PHASING NOTES

PHASING NOTES:  
1. PHASE IV SHALL BEGIN AT 8:00AM ON AUGUST 17, 2015 AND END AT 7:00AM ON AUGUST 24, 2015.  
2. IF PHASE IV OCCURS DURING ANOTHER PHASE OF WORK, THEN THE CONTRACT TIME FOR THAT PHASE SHALL BE EXTENDED 7 CALENDAR DAYS. THE TOTAL CONTRACT TIME WILL REMAIN 137 CALENDAR DAYS.

### LEGEND

- PHASE IV PAVEMENT RECONSTRUCTION
- NEW CONCRETE PAVEMENT
- CONTRACTOR / VEHICLE ACCESS
- AIRCRAFT ACCESS
- LOW PROFILE AIRCRAFT BARRICADES
- TEMPORARY ASPHALT PAVEMENT
- CONTRACTOR STAGING AREA
- ACCESS GATE
- EMPLOYEE PARKING

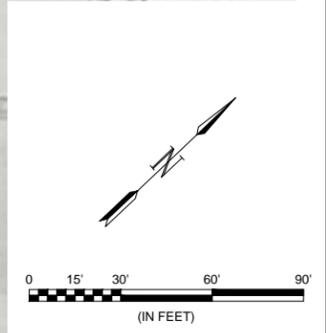

File: L:\2014\14081103 - ADS Taxilane Victor Reconstruction\Drawings\ADS-TWV-G301-SP.dwg, Last Save: 7/7/2015 3:03 PM, Last saved by: MRMcAnally  
 Last Plotted by: McAnally, Mitchell, R. Plot Style: AECmonochrome.ctb Plot Scale: 1:2 Plot Date: 7/7/2015 3:05 PM Plotter used: DWG To PDF.pc3



REGISTRATION NO. F-5713



DIGITALLY SIGNED ON 04/07/2015

REV.	DATE	DESCRIPTION

ADDISON AIRPORT (ADS)  
ADDISON, TEXAS

**ADDISON AIRPORT**

TAXILANE VICTOR RECONSTRUCTION


SAFETY & PHASING PLAN - PHASE V

JOB NO.: 14081103  
DATE: APRIL, 2015  
DESIGNED BY: SCJ  
DRAWN BY: JAH

BAR IS ONE INCH ON ORIGINAL DRAWING  
IF NOT ONE INCH ON THIS SHEET, ADJUST SCALES ACCORDINGLY.

DRAWING NUMBER  
**G-305**

SHEET NUMBER  
**13**


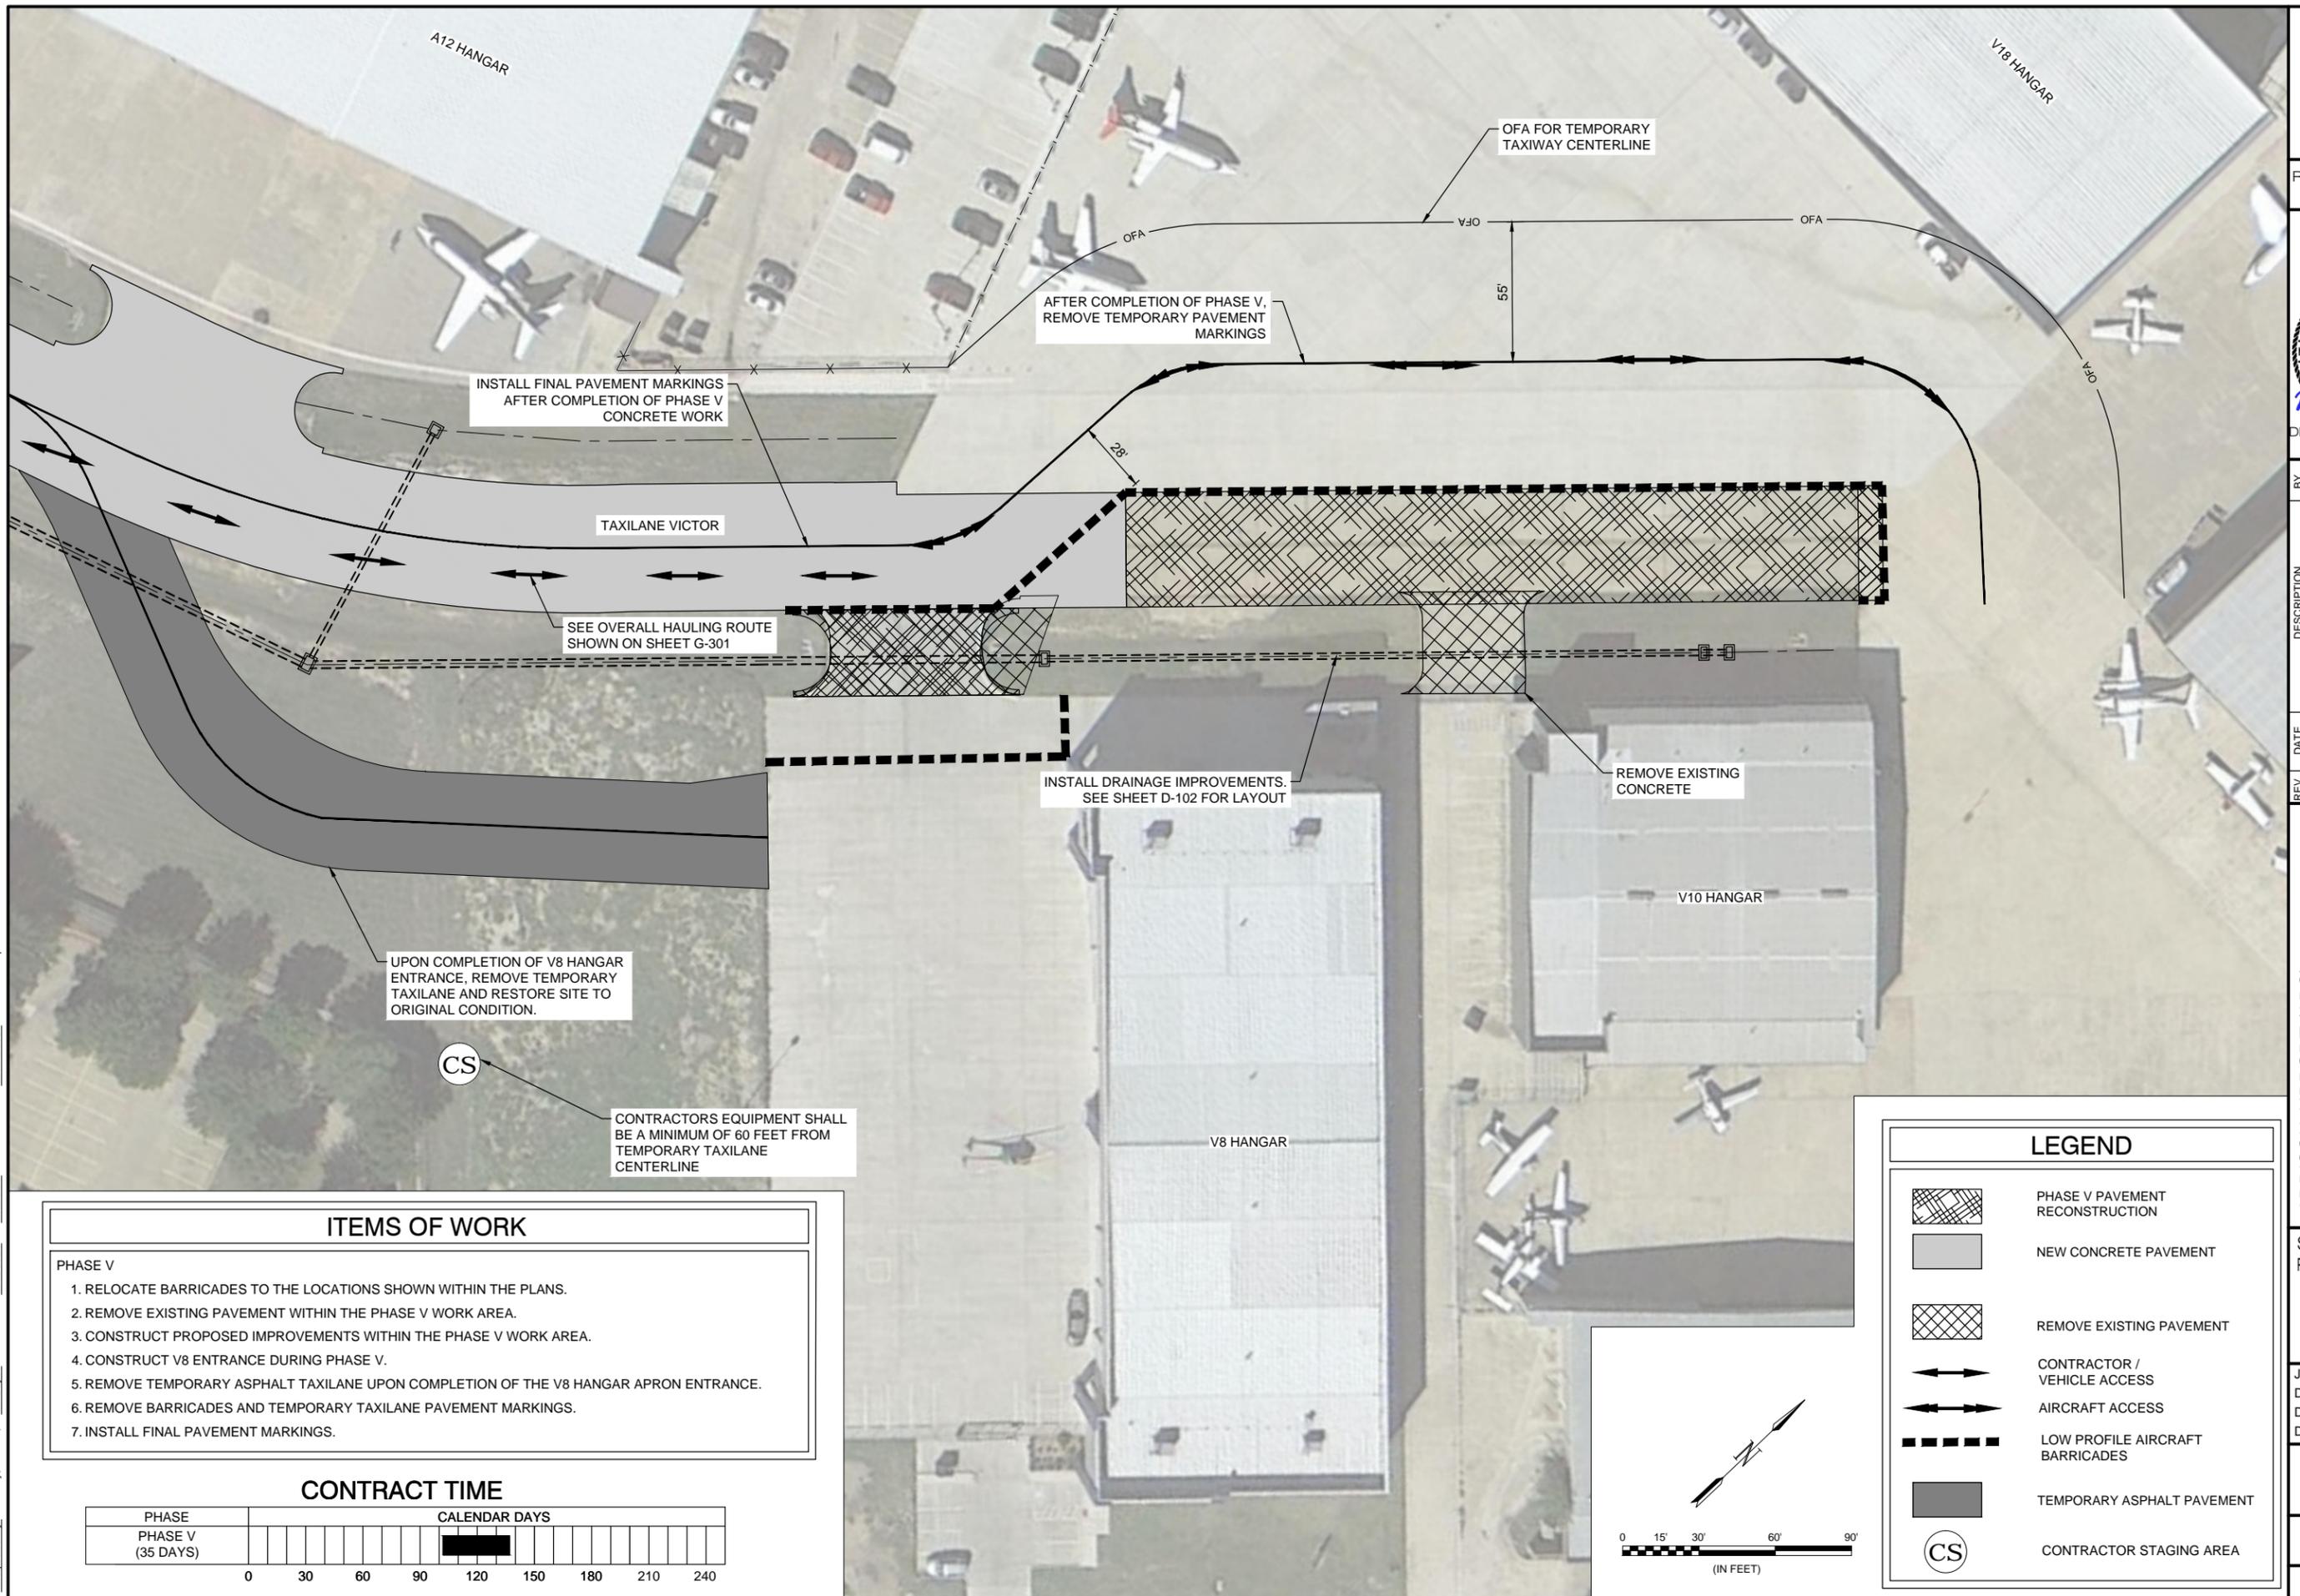


### ITEMS OF WORK

#### PHASE V

1. RELOCATE BARRICADES TO THE LOCATIONS SHOWN WITHIN THE PLANS.
2. REMOVE EXISTING PAVEMENT WITHIN THE PHASE V WORK AREA.
3. CONSTRUCT PROPOSED IMPROVEMENTS WITHIN THE PHASE V WORK AREA.
4. CONSTRUCT V8 ENTRANCE DURING PHASE V.
5. REMOVE TEMPORARY ASPHALT TAXILANE UPON COMPLETION OF THE V8 HANGAR APRON ENTRANCE.
6. REMOVE BARRICADES AND TEMPORARY TAXILANE PAVEMENT MARKINGS.
7. INSTALL FINAL PAVEMENT MARKINGS.

### CONTRACT TIME

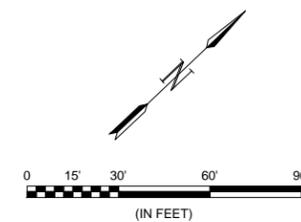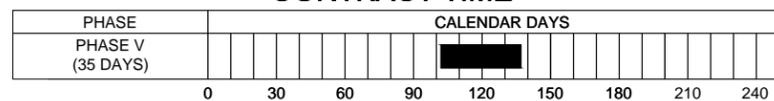

### LEGEND

- PHASE V PAVEMENT RECONSTRUCTION
- NEW CONCRETE PAVEMENT
- REMOVE EXISTING PAVEMENT
- CONTRACTOR / VEHICLE ACCESS
- AIRCRAFT ACCESS
- LOW PROFILE AIRCRAFT BARRICADES
- TEMPORARY ASPHALT PAVEMENT
- CONTRACTOR STAGING AREA

File: I:\2014\14081103 - ads taxilane victor reconstruction\Drawings\ADS-TWV-G301-SF.dwg, Last Save: 4/7/2015 4:43 PM, Last saved by: Mmcanally, Last plotted by: McAnally, Mitchell, R, Plot Style: AECmonochrome.ctb, Plot Scale: 1:2, Plot Date: 4/8/2015 4:42 PM, Plotter used: DWG To PDF.pc3